



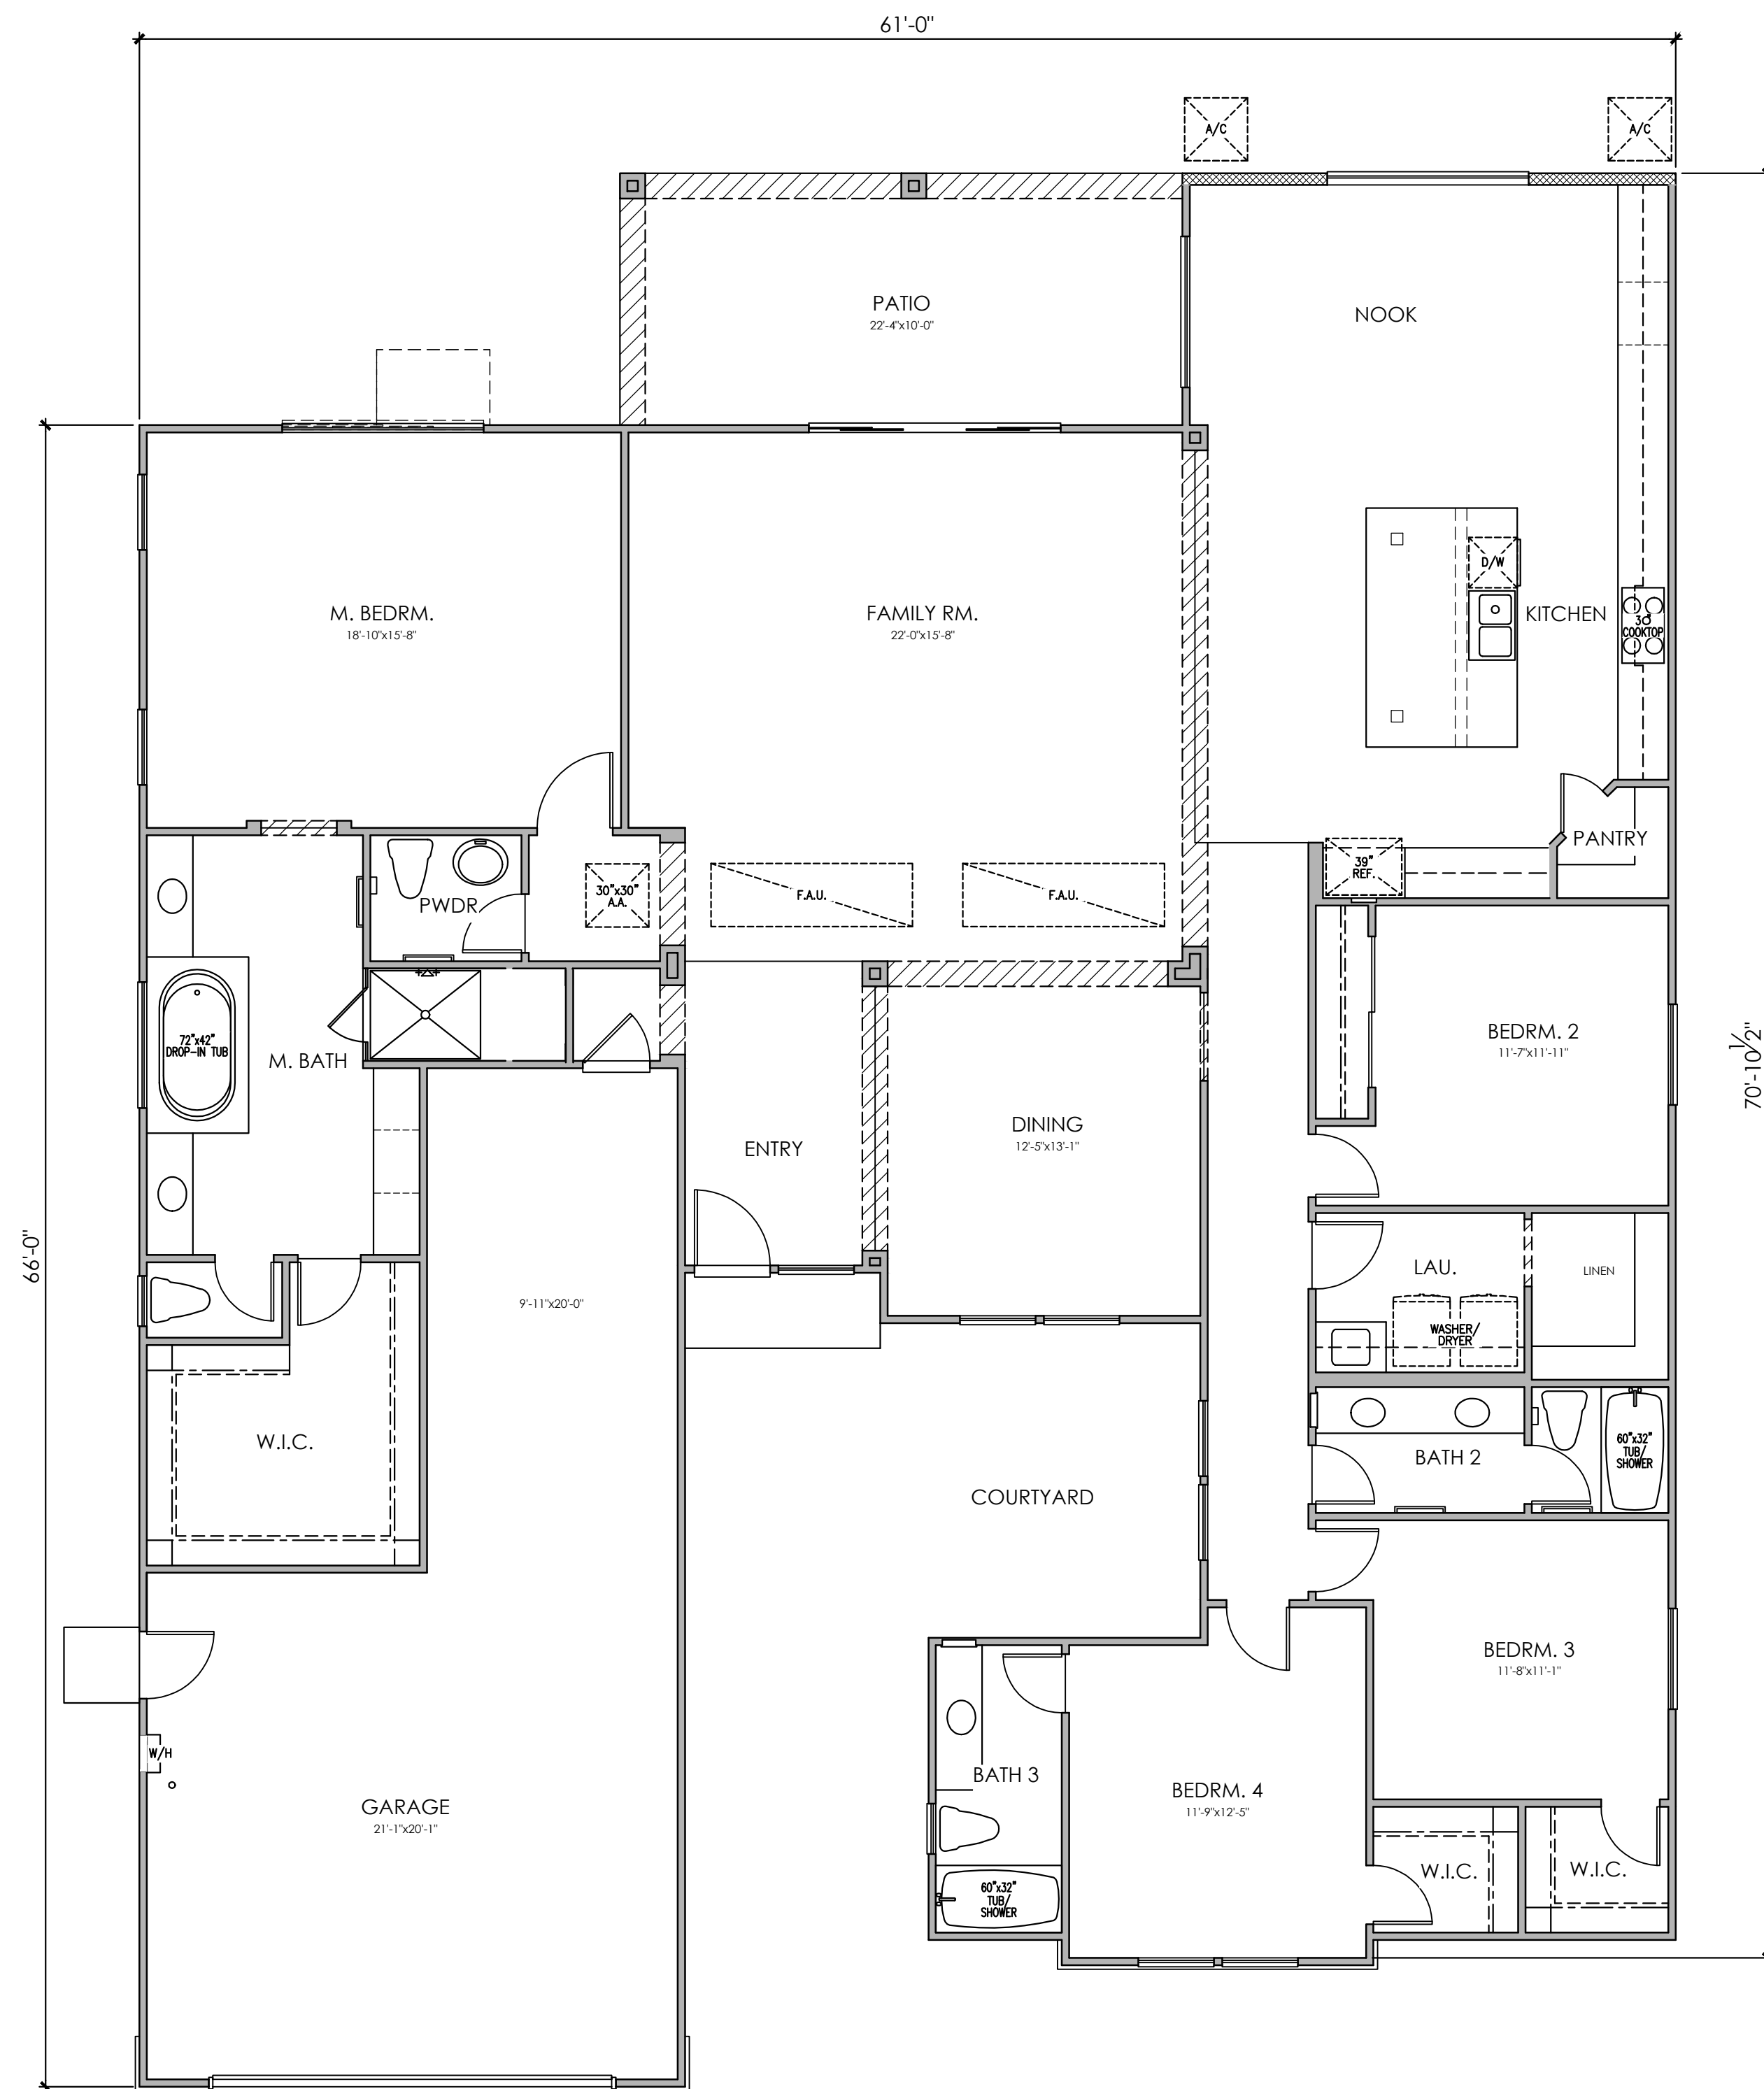


FLOOR PLAN
PLAN 1
4 BEDROOM, 3.5 BATH

DEER CREEK
QUARTZ HILL, CALIFORNIA




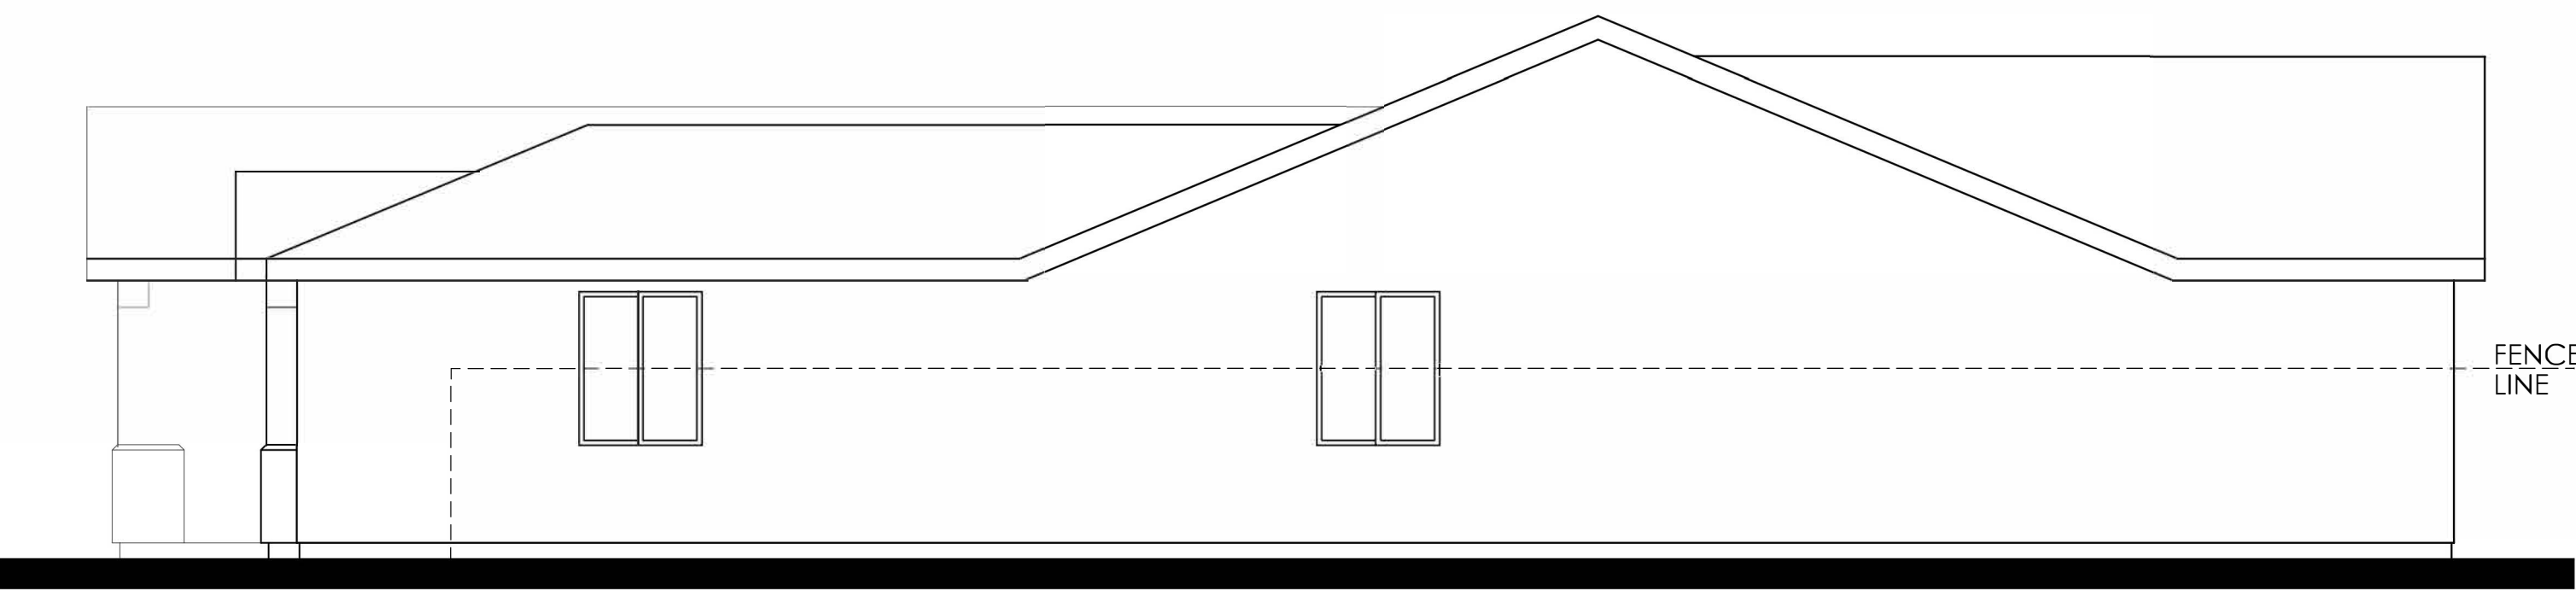

RIGHT ELEVATION

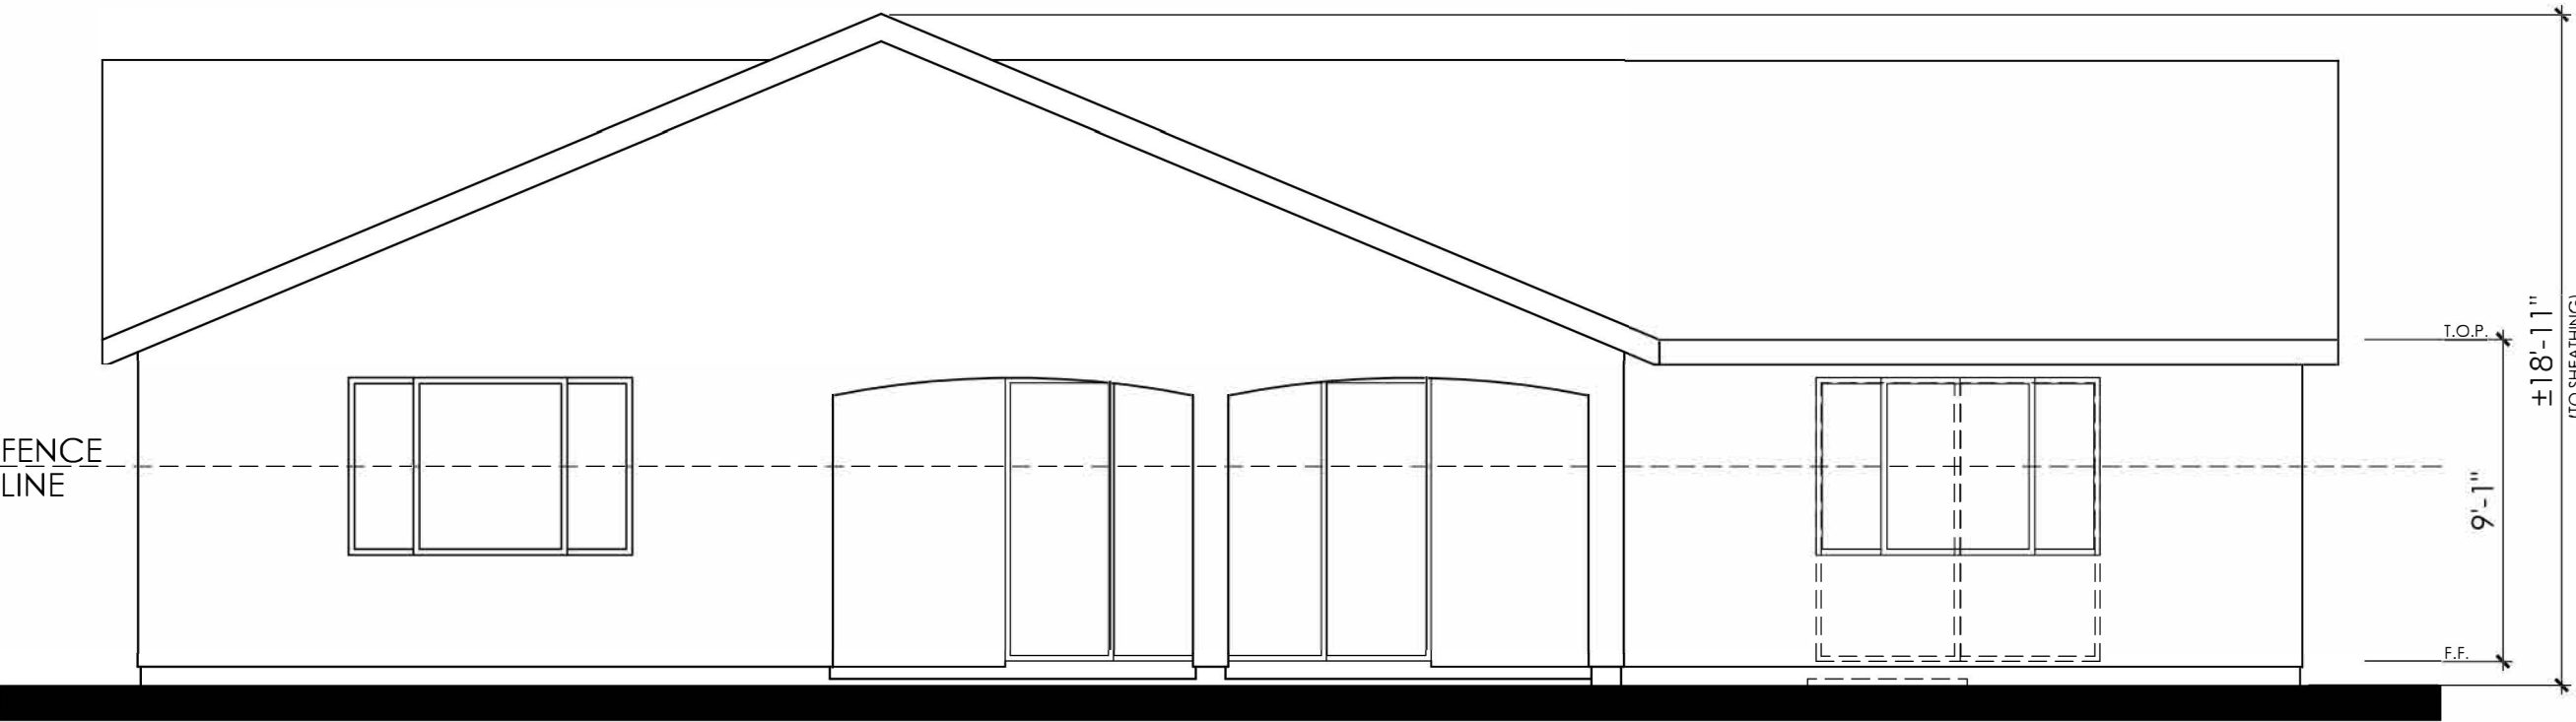

REAR ELEVATION

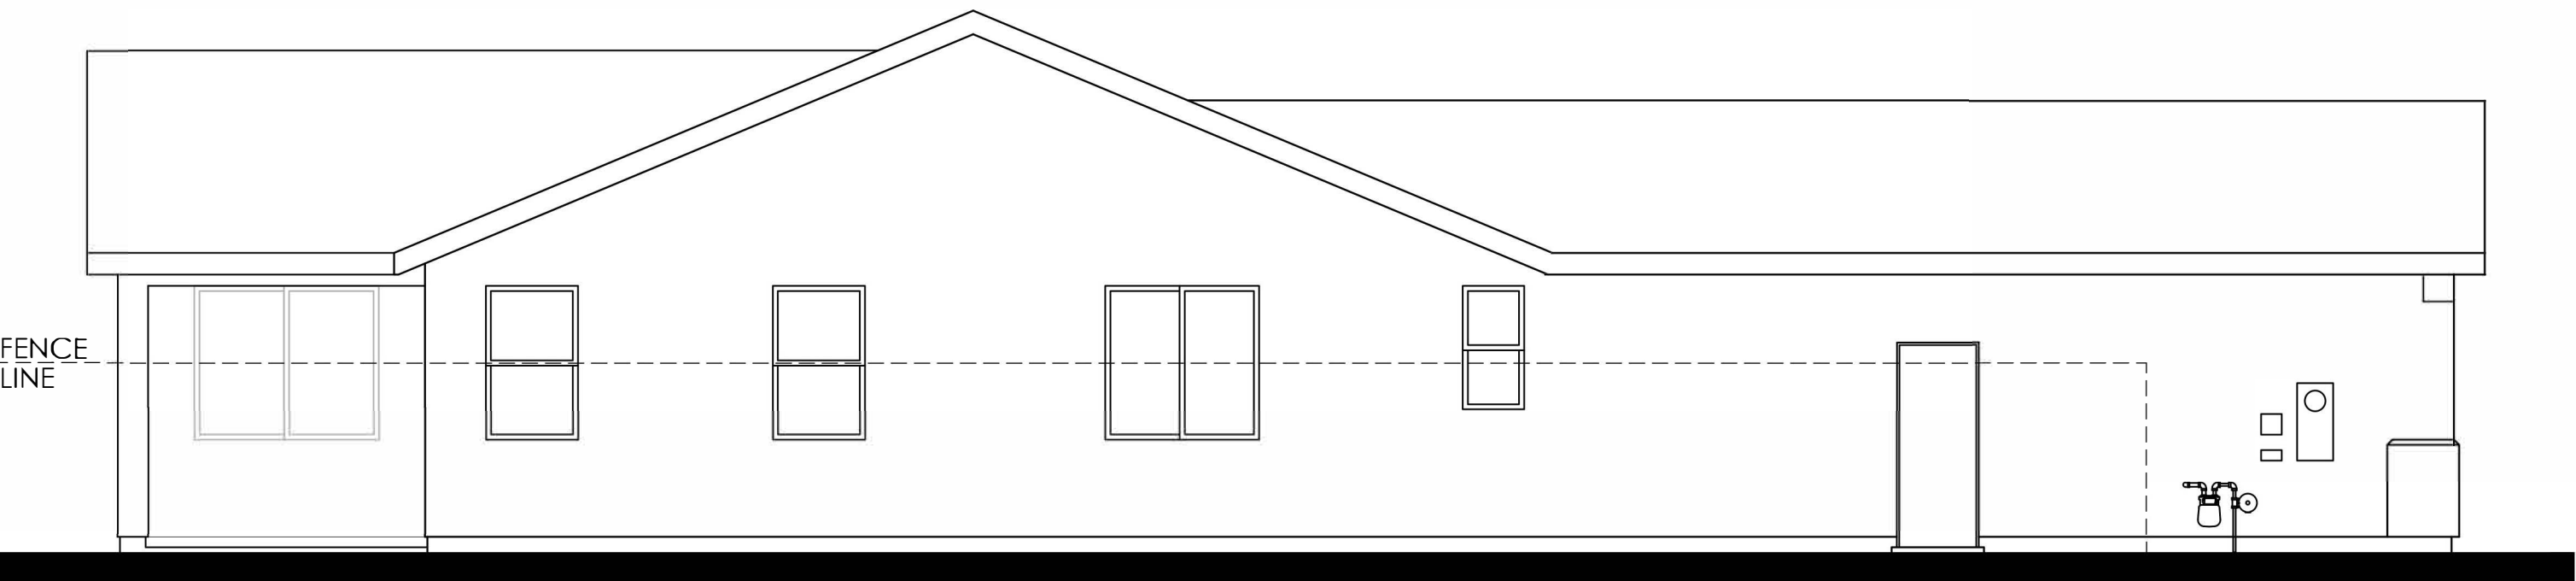

LEFT ELEVATION




FRONT ELEVATION

COLOR SCHEME #1


PLAN 1
SPANISH "A"

DEER CREEK
QUARTZ HILL, CALIFORNIA




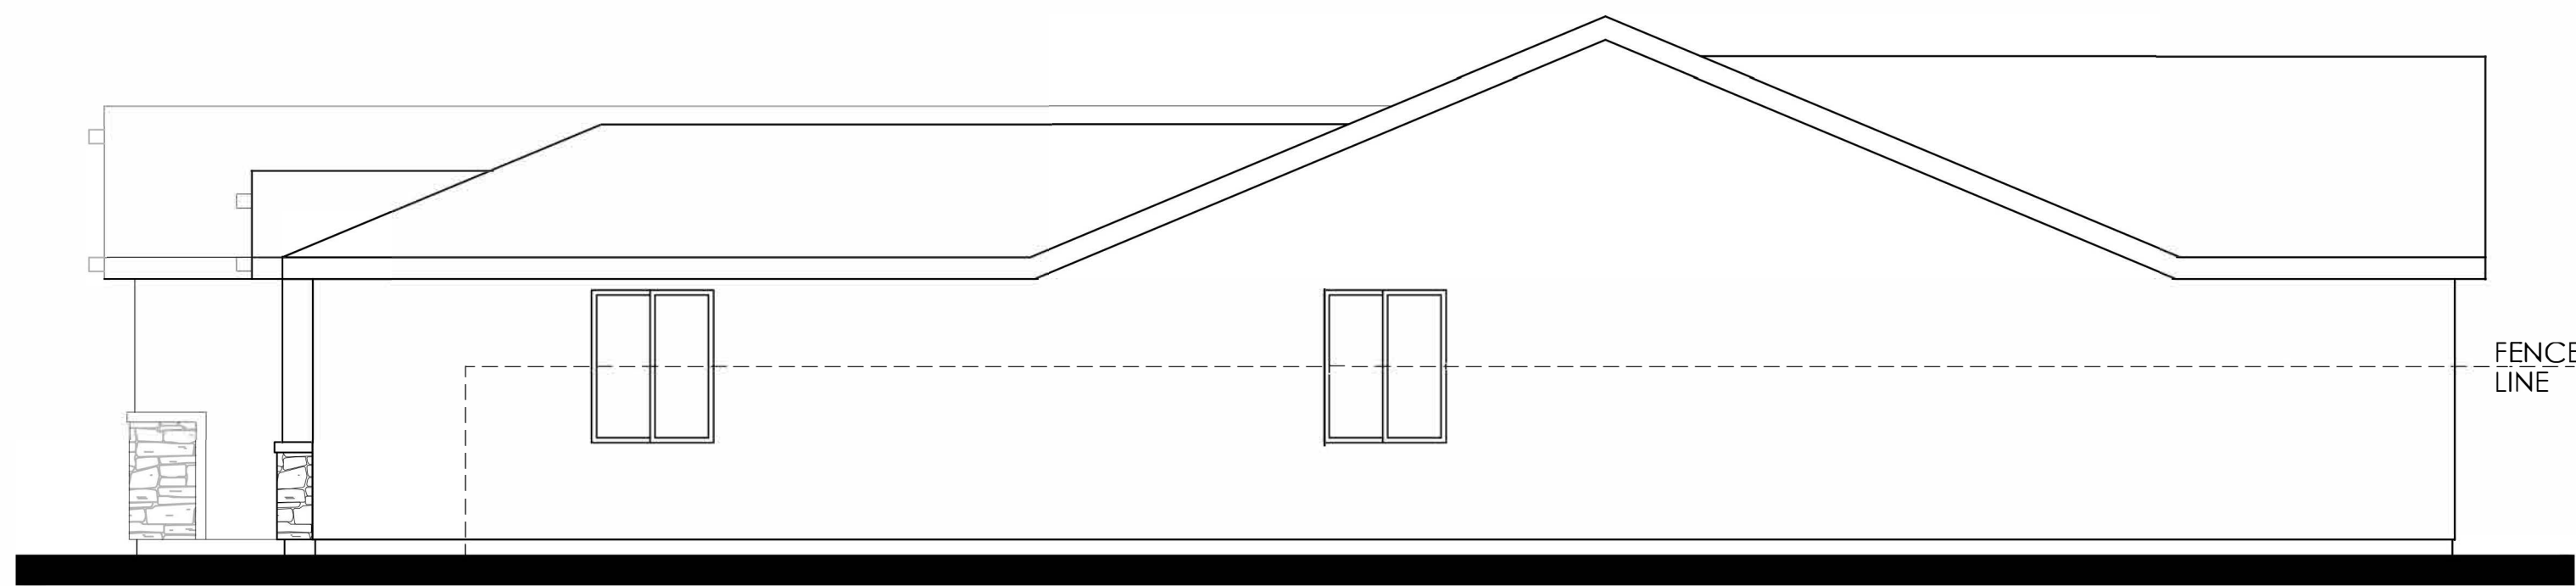

RIGHT ELEVATION

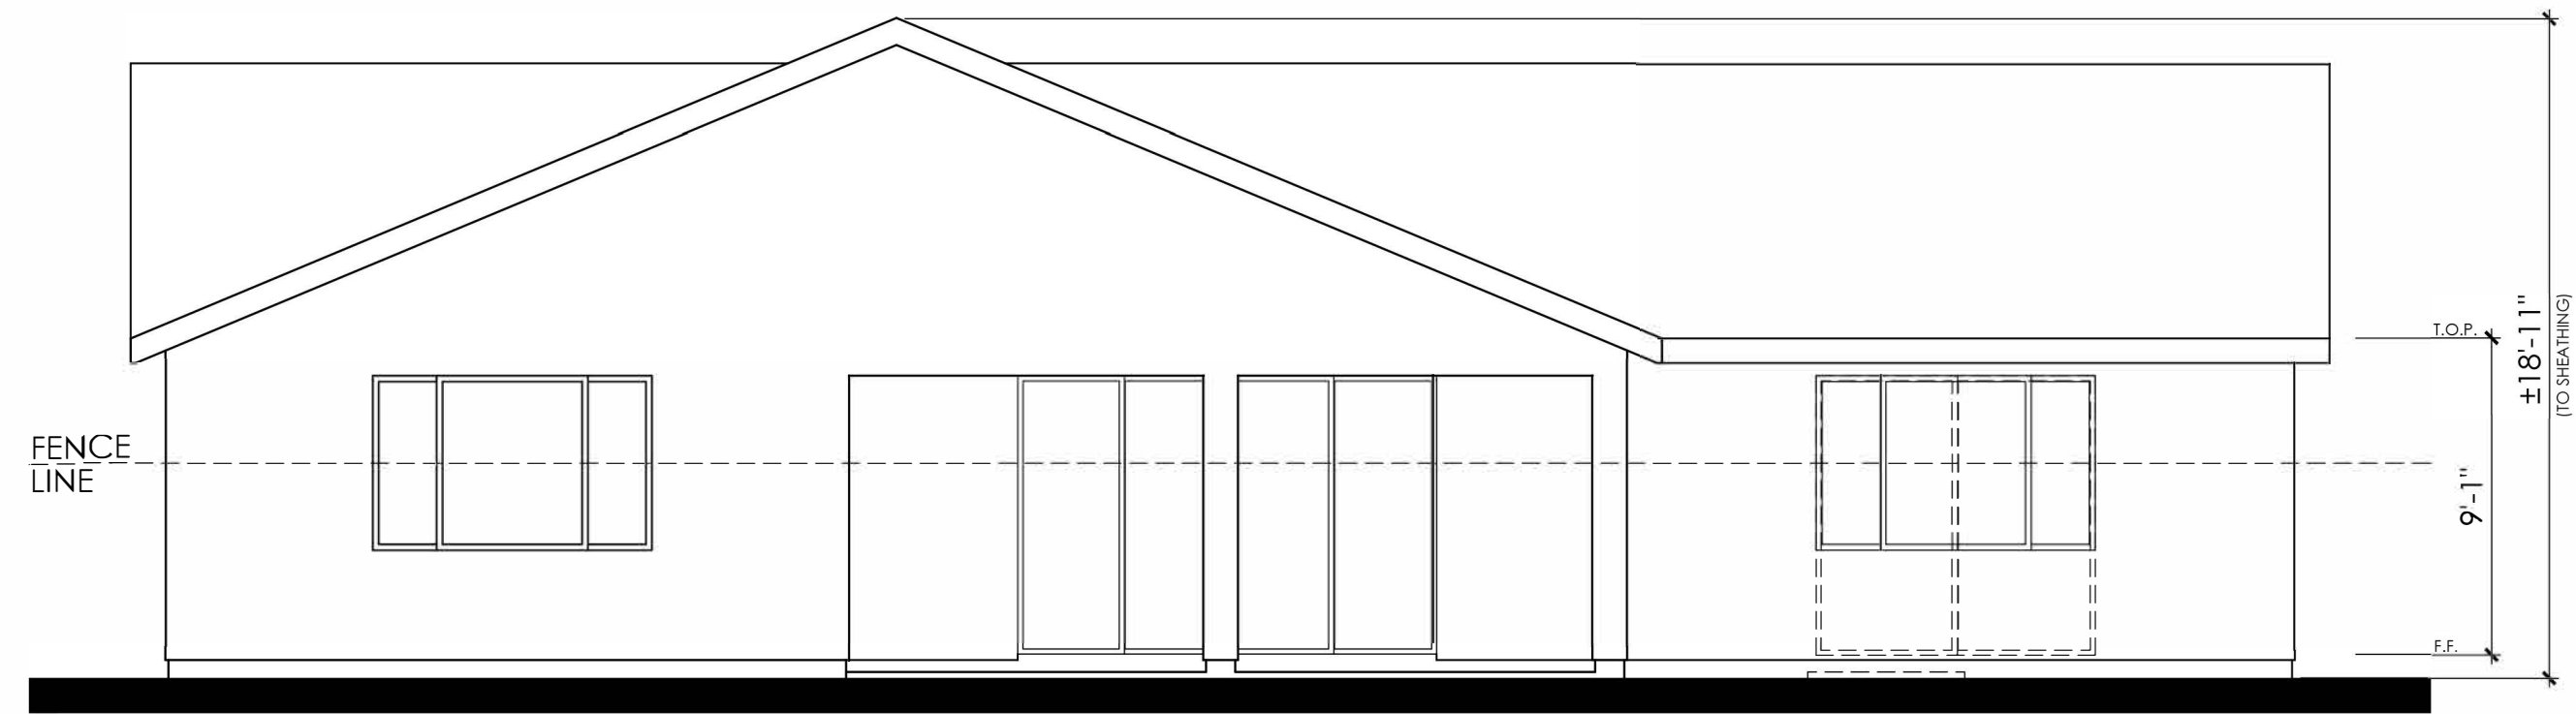

REAR ELEVATION

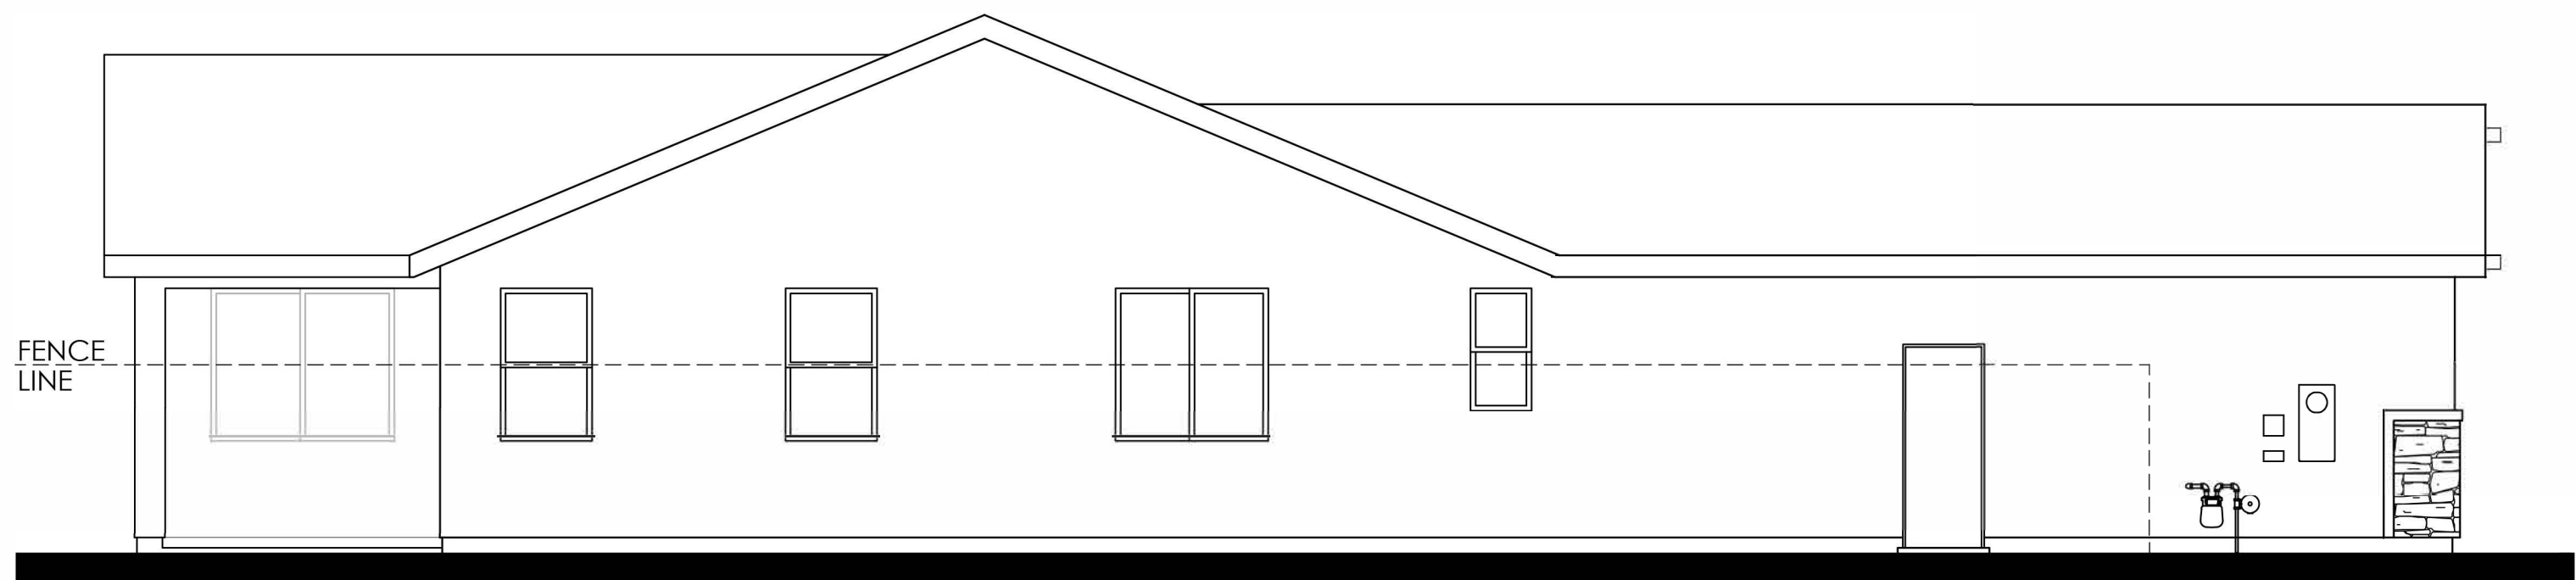

LEFT ELEVATION



FRONT ELEVATION

COLOR SCHEME #3
PLAN 1
CRAFTSMAN "B"

DEER CREEK
QUARTZ HILL, CALIFORNIA

